


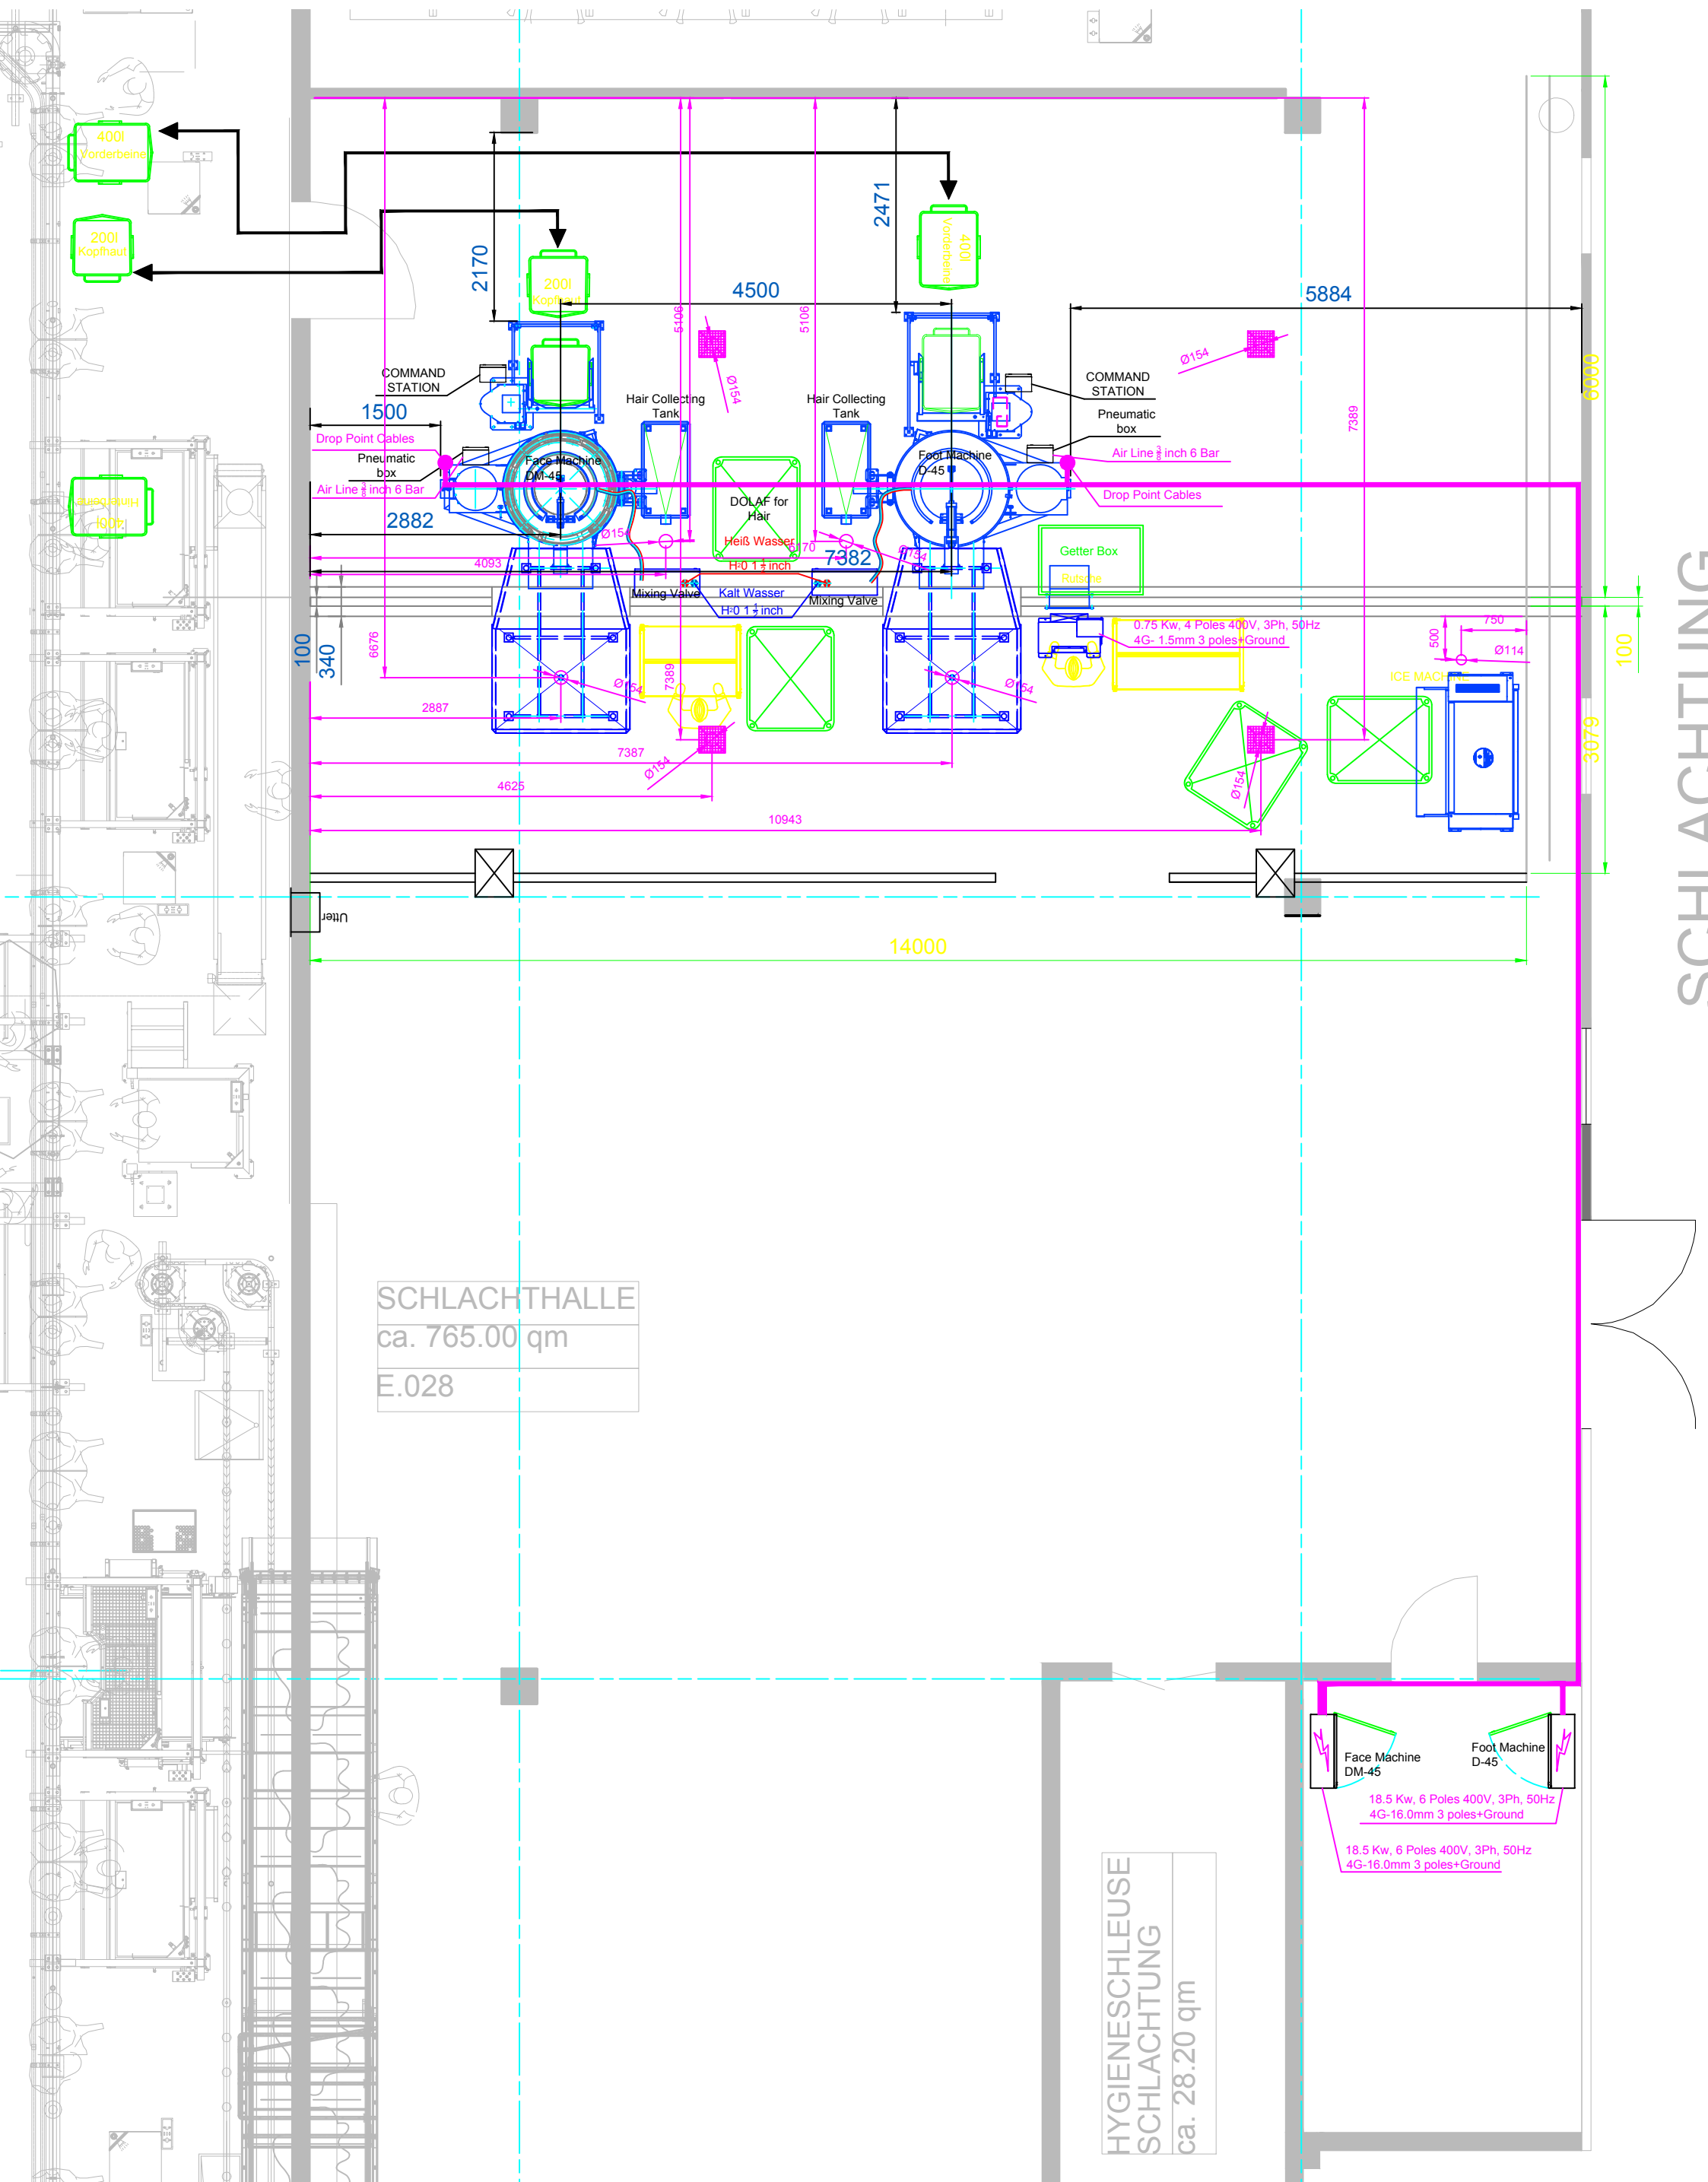

SCHLACHTHALLE
ca. 765.00 qm
E.028

HYGIENESCHLEUSE
SCHLACHTUNG
ca. 28.20 qm

Face Machine
DM-45
18.5 Kw, 6 Poles 400V, 3Ph, 50Hz
4G-16.0mm 3 poles+Ground

Foot Machine
D-45
18.5 Kw, 6 Poles 400V, 3Ph, 50Hz
4G-16.0mm 3 poles+Ground